

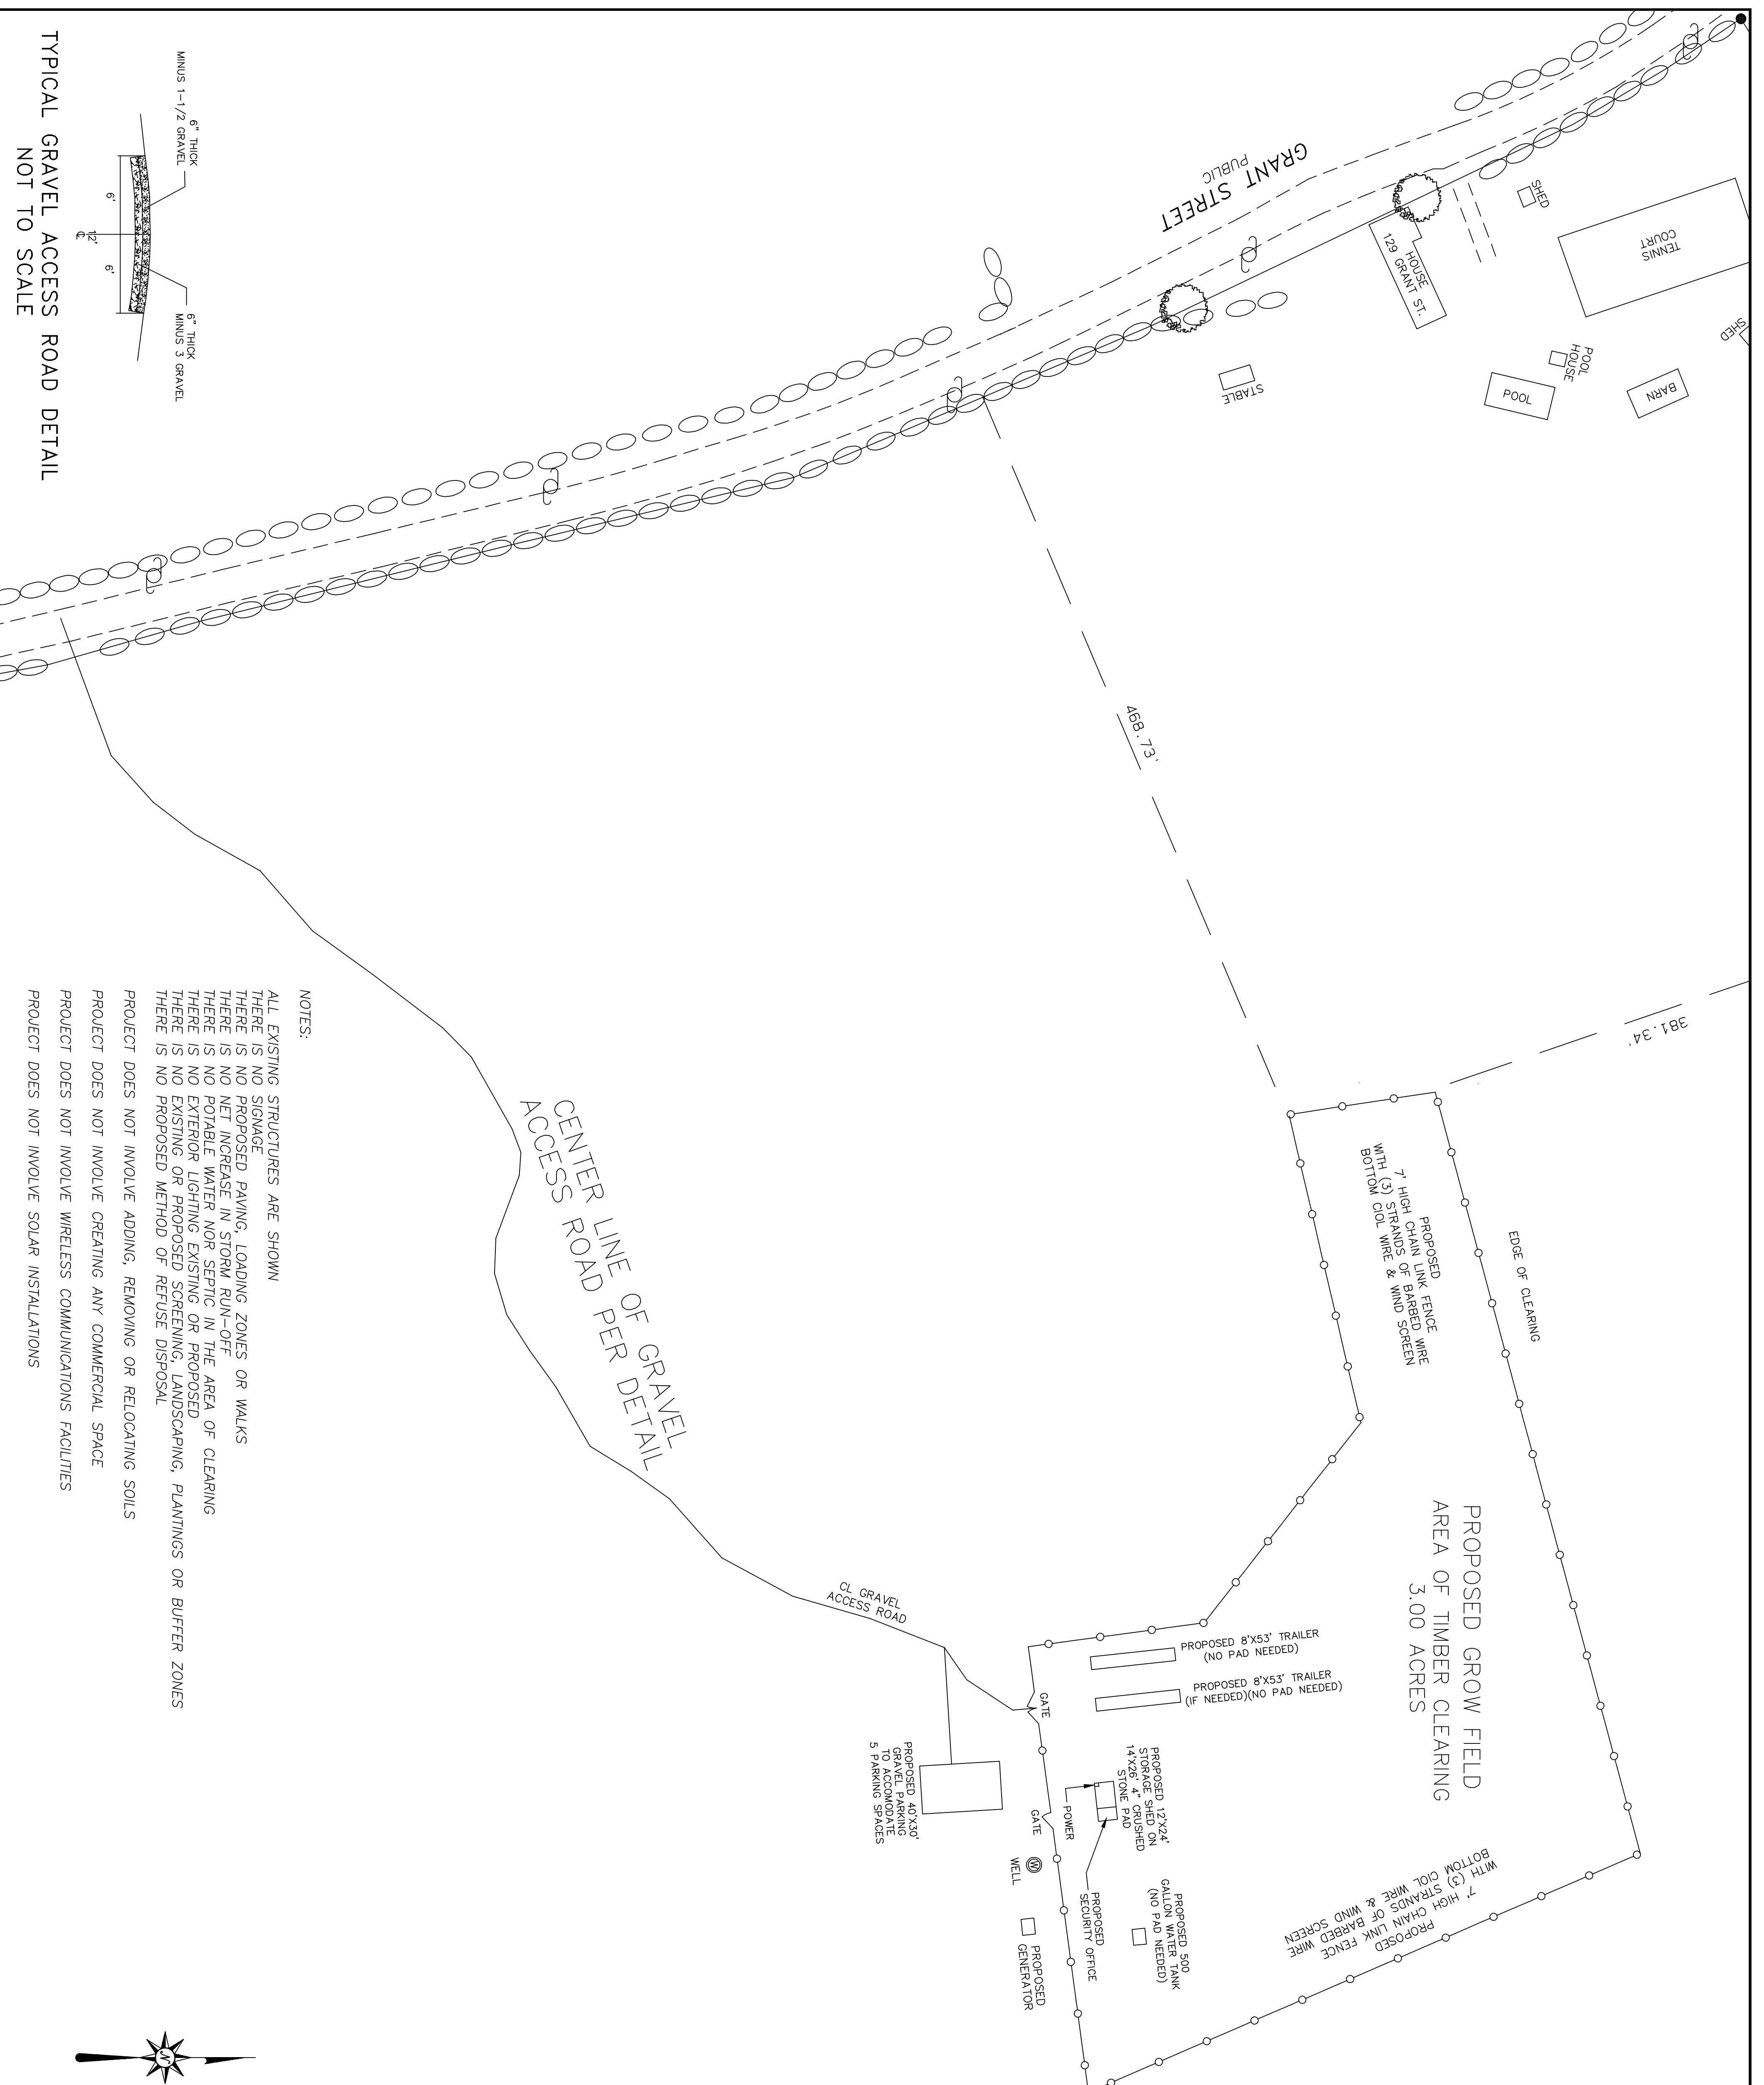


MARY FLAHIVE DICKSON
 BOOK 13511 PAGE 104
 PARCEL 1
 AREA =
 113.703 ACRES
 81.327 ACRES IN PLAINFIELD - R-1 ZONE
 32.376 ACRES IN ASHFIELD

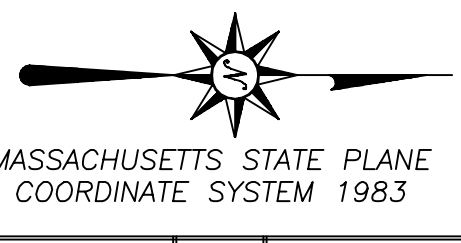

NOTES:
 ALL EXISTING STRUCTURES ARE SHOWN
 THERE IS NO SIGNAGE
 THERE IS NO PROPOSED PAVING, LOADING ZONES OR WALKS
 THERE IS NO NET INCREASE IN STORM RUN-OFF
 THERE IS NO POTABLE WATER NOR SEPTIC IN THE AREA OF CLEARING
 THERE IS NO EXTERIOR LIGHTING EXISTING OR PROPOSED
 THERE IS NO EXISTING OR PROPOSED SCREENING, LANDSCAPING, PLANTINGS OR BUFFER ZONES
 THERE IS NO PROPOSED METHOD OF REFUSE DISPOSAL
 PROJECT DOES NOT INVOLVE ADDING, REMOVING OR RELOCATING SOILS
 PROJECT DOES NOT INVOLVE CREATING ANY COMMERCIAL SPACE
 PROJECT DOES NOT INVOLVE WIRELESS COMMUNICATIONS FACILITIES
 PROJECT DOES NOT INVOLVE SOLAR INSTALLATIONS

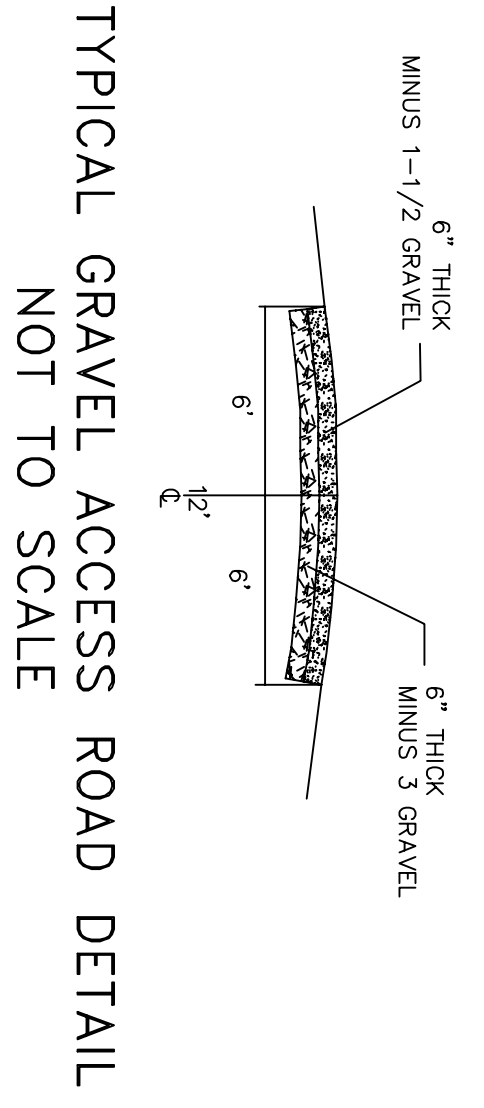

SITE PLAN FOR PROPERTY IN
 THE TOWN OF PLAINFIELD, MASSACHUSETTS
 SURVEYED FOR
 MARY FLAHIVE DICKSON

DATE: MARCH 2, 2022

SCALE: 1" = 50'

HERITAGE
 LAND SURVEYING & ENGINEERING, INC.
 241 COLLEGE HIGHWAY & CLARK STREET
 POST OFFICE BOX 90
 PLAINFIELD, MASSACHUSETTS 01073-0090
 (413) 527-1300
 INFO@HERITAGESURVEYS.COM

JOB # 8184-210423 DWS # 8184-CLEARING MAP # 8184-220302.SP