


MARY FLAHIVE DICKSON
BOOK 13511 PAGE 104

PARCEL 1

AREA=

113.703 ACRES

81.327 ACRES IN PLAINFIELD - R-1 ZONE
32.376 ACRES IN ASHFIELD

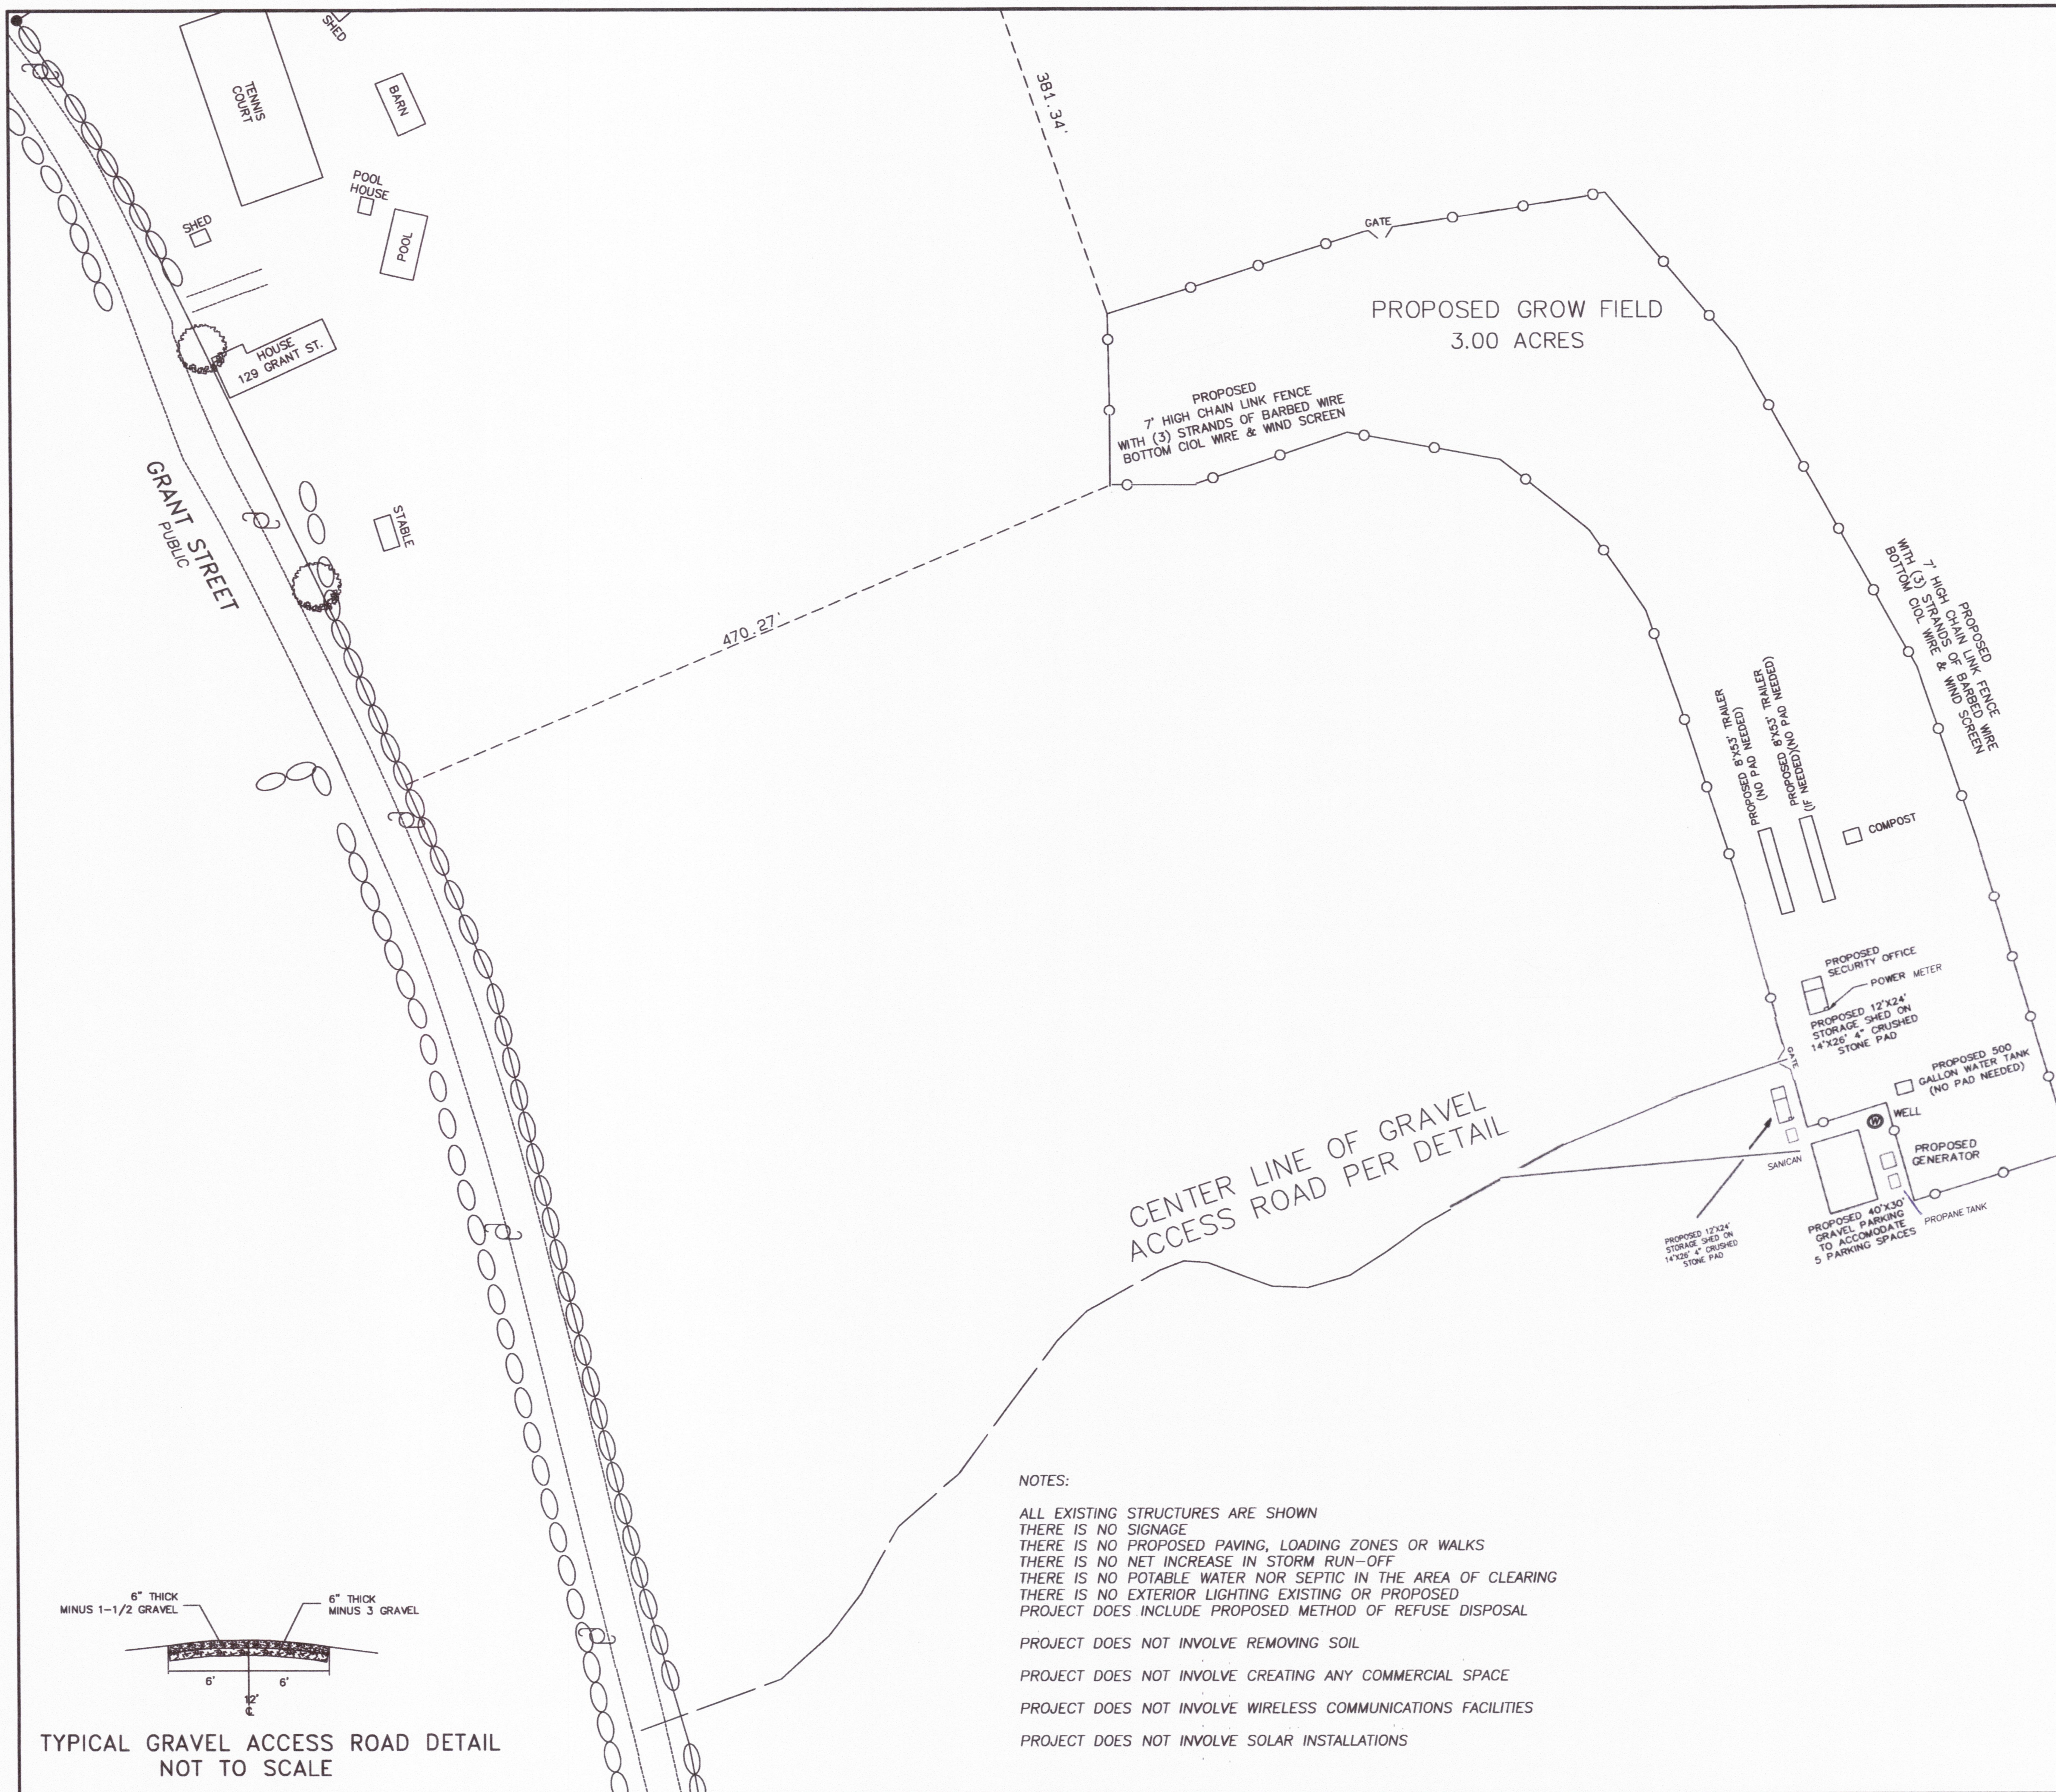

NOTES:

ALL EXISTING STRUCTURES ARE SHOWN
THERE IS NO SIGNAGE
THERE IS NO PROPOSED PAVING, LOADING ZONES OR WALKS
THERE IS NO NET INCREASE IN STORM RUN-OFF
THERE IS NO POTABLE WATER NOR SEPTIC IN THE AREA OF CLEARING
THERE IS NO EXTERIOR LIGHTING EXISTING OR PROPOSED
PROJECT DOES INCLUDE PROPOSED METHOD OF REFUSE DISPOSAL


PROJECT DOES NOT INVOLVE REMOVING SOIL

PROJECT DOES NOT INVOLVE CREATING ANY COMMERCIAL SPACE

PROJECT DOES NOT INVOLVE WIRELESS COMMUNICATIONS FACILITIES

PROJECT DOES NOT INVOLVE SOLAR INSTALLATIONS

CENTER LINE OF GRAVEL
ACCESS ROAD PER DETAIL

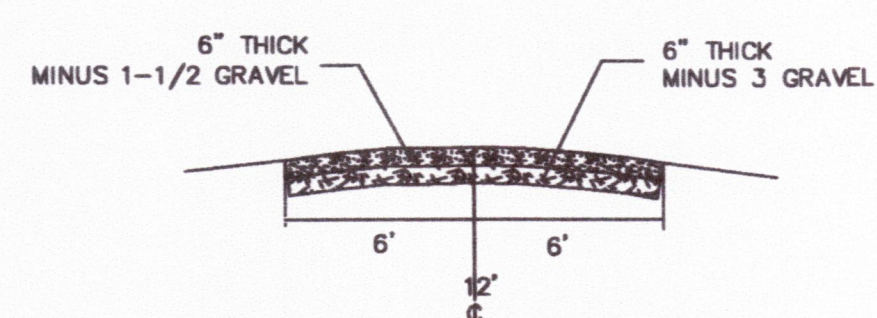

TYPICAL GRAVEL ACCESS ROAD DETAIL
NOT TO SCALE



SITE PLAN FOR PROPERTY IN
THE TOWN OF PLAINFIELD, MASSACHUSETTS
SURVEYED FOR
MARY FLAHIVE DICKSON

SCALE: 1" = 50'

DATE: MARCH 2, 2022

HERITAGE
LAND SURVEYING & ENGINEERING, INC.
241 COLLEGE HIGHWAY & CLARK STREET
POST OFFICE BOX 80
SOUTHAMPTON, MASSACHUSETTS 01073-0080
(413) 527-3600
INFO@HERITAGESURVEYS.COM

JOB # 8184-210423 DWG # 8184-CLEARING MAP # 8184-220302 SP